


Plan
1:50

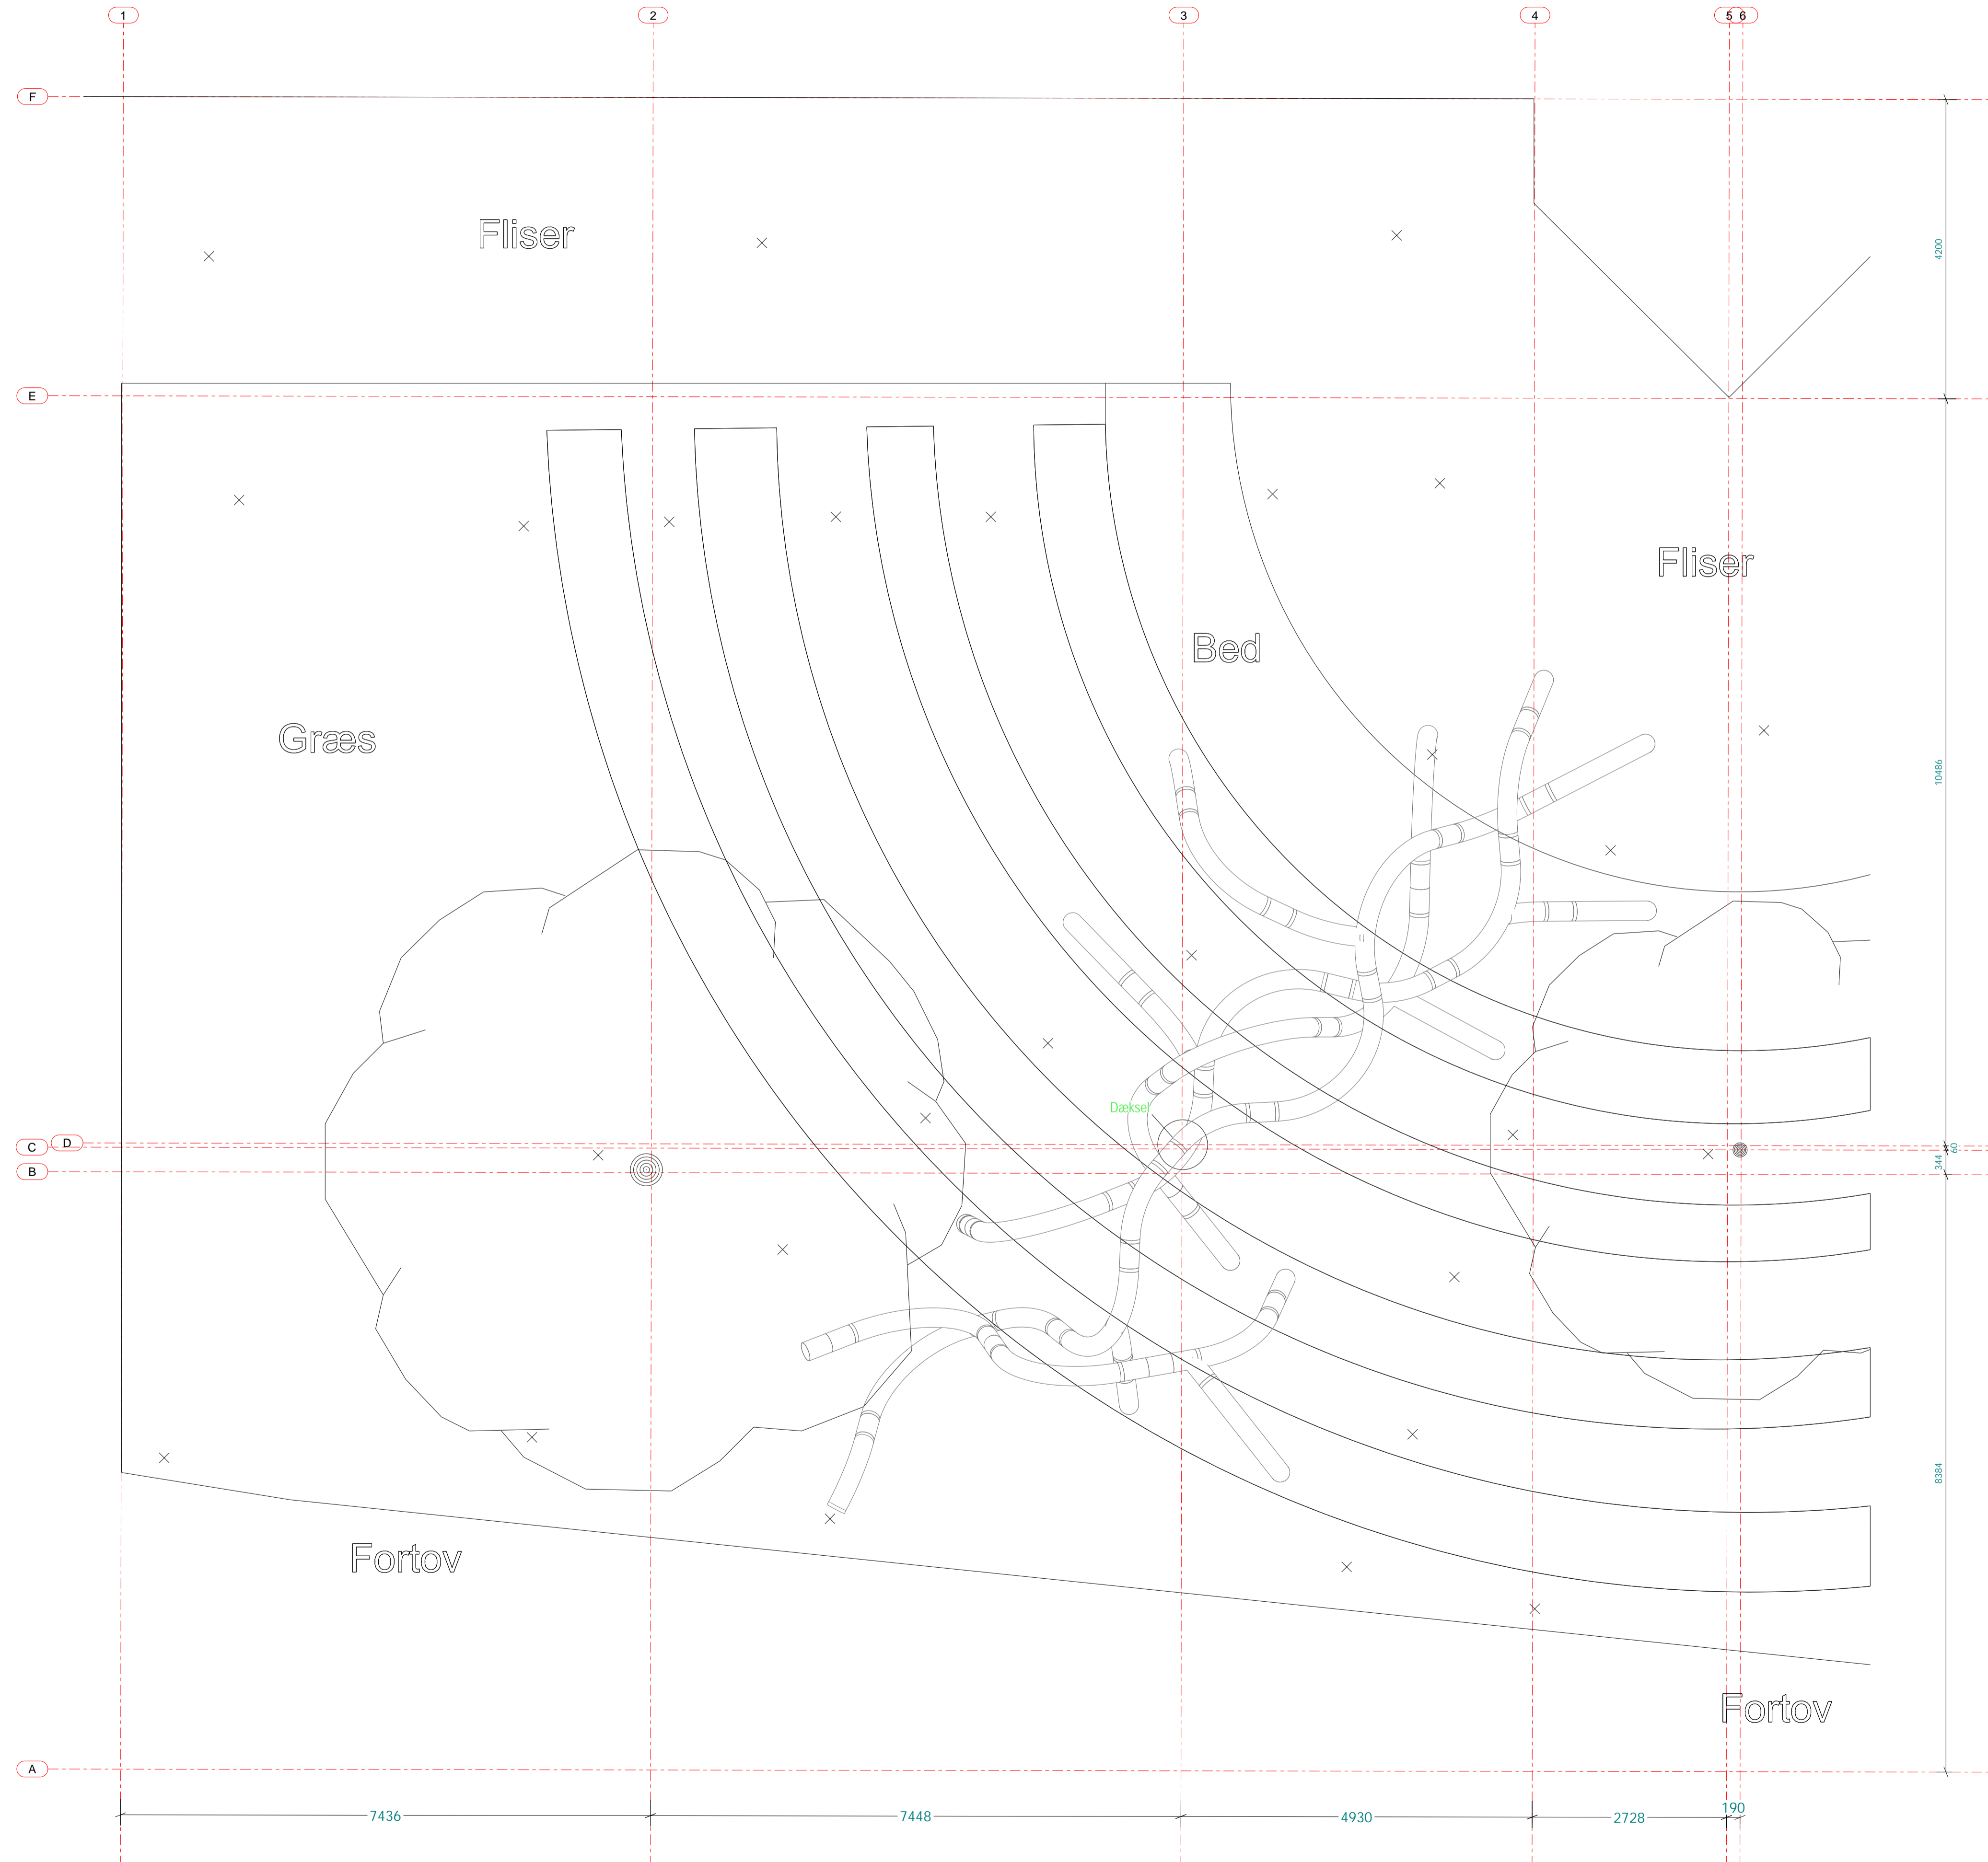

Rev	Description	Date	Drawn by	Controlled by
			Date	Signature
	Trimble Solutions Corporation		19.10.2022	
			Controlled by	
			Approved by	
			Drawing Type	
			General Arrangement Drawing (GA)	
			Project number	Scale
			1	1:50
			Drawing name	Rev.
			GA - Situationsplan	

3D STRUCTURAL DESIGN
3D Structural Design
Strømmen 2
9400 Nørresundby
Tlf: 98925100
Mail: 3d-sd@3d-sd.dk